


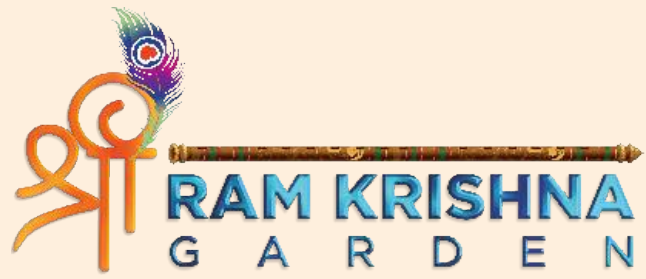

ELEVATING TRANQUILITY

Where Serenity and Elegance Converge





EMBARK ON A BLISSFUL

Sojourn

Step into the kingdom of Shree Ram Krishna Garden, an exquisite residential oasis in tranquillity's heart. Experience the epitome of luxury living on a sprawling 3-acre freehold land parcel, where over 600 exquisite apartments await. Ascend the tower that stretches skyward, encompassing ground, podium with 39 storeys, offering an elevated perspective of the surroundings. Marvel at the breath-taking 360° open views that span the horizon, immersing you in natural beauty from every angle. Discover a lifestyle that transcends expectations, where architectural magnificence meets uncompromising comfort and convenience.





TYPICAL FLOOR PLAN

1 BHK
400 Sq.Ft



2 BHK
570 Sq.Ft



2 BHK
600 Sq.Ft





Actual Photos of Show Flat

5TH LEVEL PODIUM AMENITIES

- Enchanting Trellis
- Blissful Outdoor Seating with Swing
- Playful Swimming Pool
- Invigorating Exercise Lawn Area
- Tranquil Deck Seating
- Inspiring Indoor Working Pods
- Shaded Pocket Seating
- Elegant Lounge Seating
- Vibrant Socio-Cultural Lawn
- Stylish Pool Deck
- Comfortable Shaded Wet Loungers
- Serene Jogging Walking Track
- Tranquil Reading Nooks
- Inspiring Working Pods
- Lush Green Lawn
- Breath-taking Elevated Decks
- Exciting Kids Play Area
- Whimsical Toddler Play Area
- Engaging Board Game Area
- Captivating Semi Open Indoor Games Area
- Jogging Walking Track Loop
- Majestic Entry Square



Artist's Impression

INTERNAL AMENITIES


- Video Door Phone
- Granite/Vitrified Full Body Slab on Both Sides of the Kitchen
- Invisible Safety Grills
- Vitrified/Anti-skid Tiles in the Washroom
- Elegant Paint Finishing
- Luxurious Bathrooms
- Branded CP Fittings in Washrooms
- Automated Sensor Lock
- Vitrified Flooring in All Rooms



Artist's Impression

ROOF TOP AMENITIES

- Peaceful Yoga/Meditation Lawn
- Enchanting Swing Plaza with Stepping Stone Walkway
- Scenic Congregational Lawn
- Exquisite Barbeque Setup
- Relaxing Lounge Seating
- Serene Jogging Walking Track Loop
- Placid Zen Garden
- Expansive Open Lawn
- Enchanting Sky Garden Seating
- Elevated Sky Garden Lawn
- Blissful Hammock
- Grand Entry Square

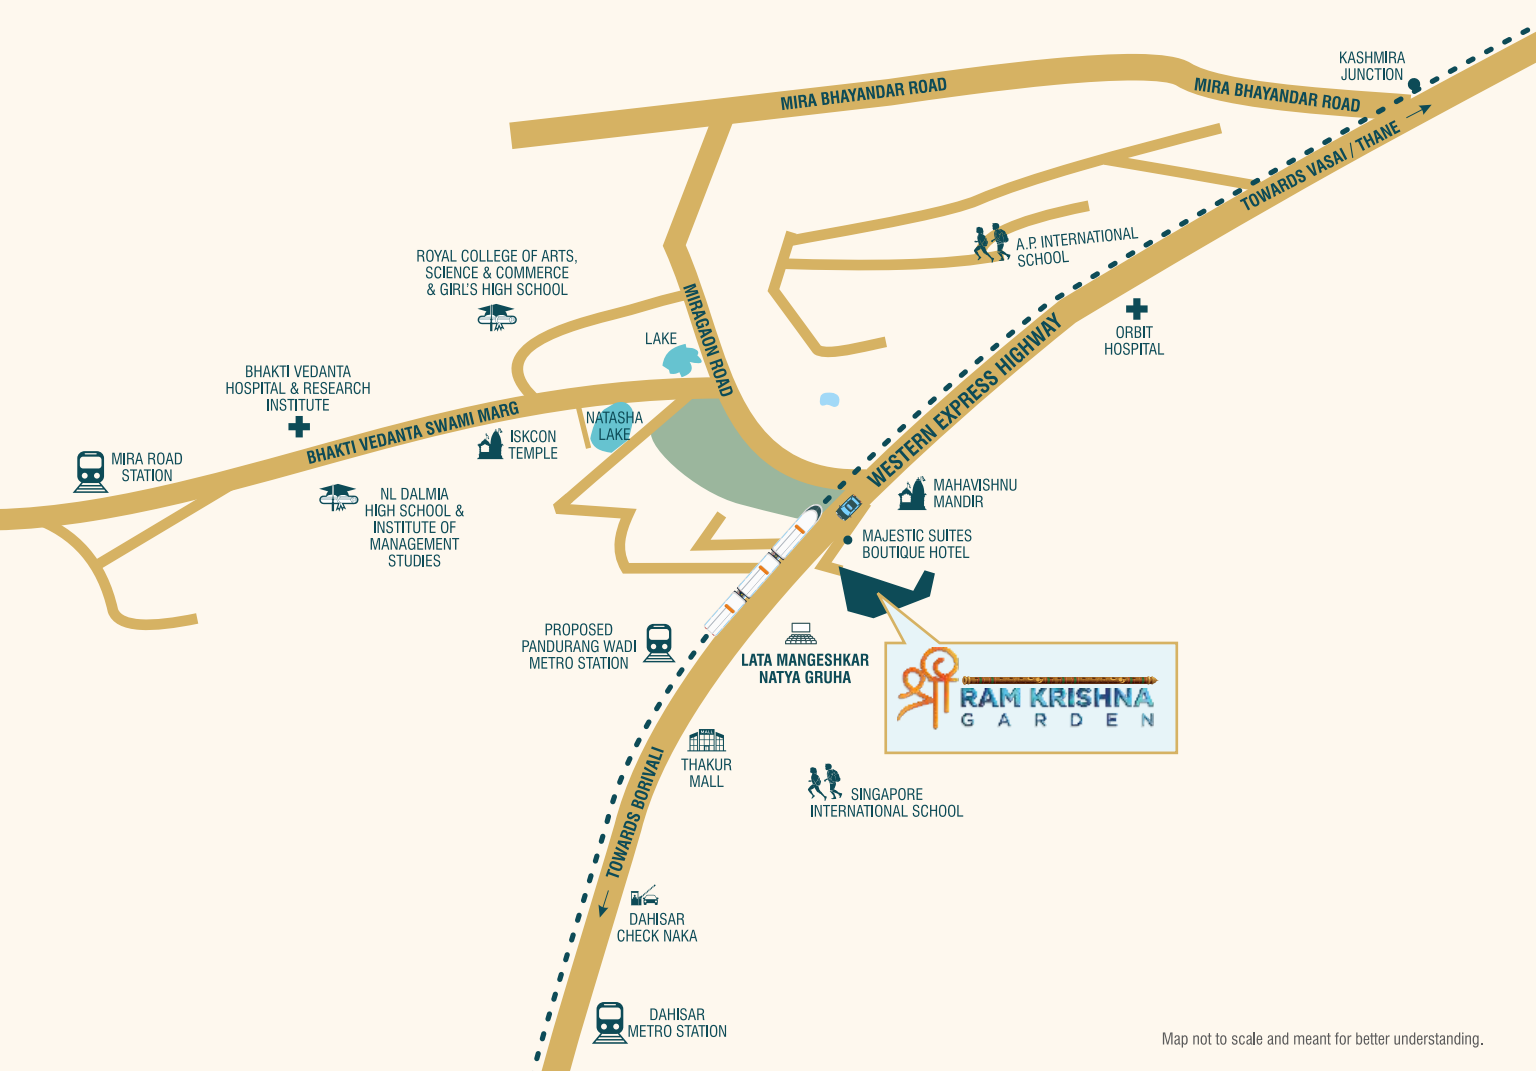

Map not to scale and meant for better understanding.



Artist's Impression

A Project by



**SHREE
SALASAR
SAHAKAR**



MIRCHANDANI
redefining community living

Site Address: Shree Ram Krishna Garden, Mahajan Wadi, Mira Road East, Mira Bhayandar, Maharashtra 401107.

Corporate Office: 204A, Western Edge II, Off. Western Express Highway, Borivali (East), Mumbai - 400 066.

Call: 9090 59 8787 / 9090 69 8787 • **Email:** sales@sahakar-group.in • **www.shreeramkrishnagarden.com**



The project has been registered as 'Shree Ram Krishna Garden' under MahaRERA Registration No. P51700055880 and is available on the website <https://maharera.mahaonline.gov.in/> under registered projects.

Disclaimer: *T&C Apply. The brochure does not warrant or assume any legal liability and does not constitute an offer or contract between the Promoter/Developer and the recipient. All rendered visuals, stock images, icons, and plans are the artists' conceptions for only illustration and reference purposes. Location map and distance are approximate and not to scale; it's only for better understanding. All colours, furniture and fixtures shown are for aesthetic representation purposes only and are not part of the flat offer for sale; they only describe a conceptual plan to convey the intent and purpose of the Promoter/Developer. The details mentioned in this brochure are tentative and are subject to approval. The Promoter/Developer reserves the right to modify and vary the detail mentioned herein at its sole discretion. Booking is subject to acceptance of the T&Cs of the Application Form and Agreement for Sale.